




PLAN

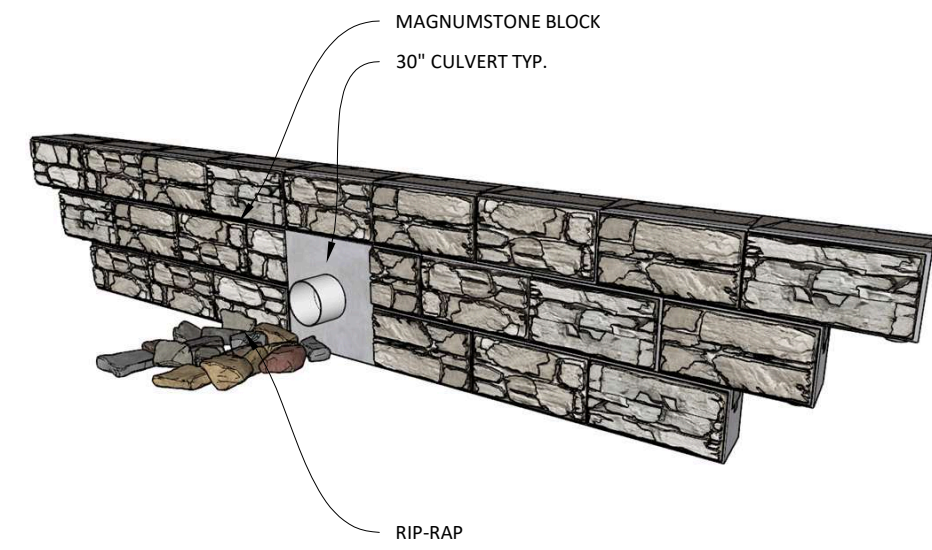

PERSPECTIVE

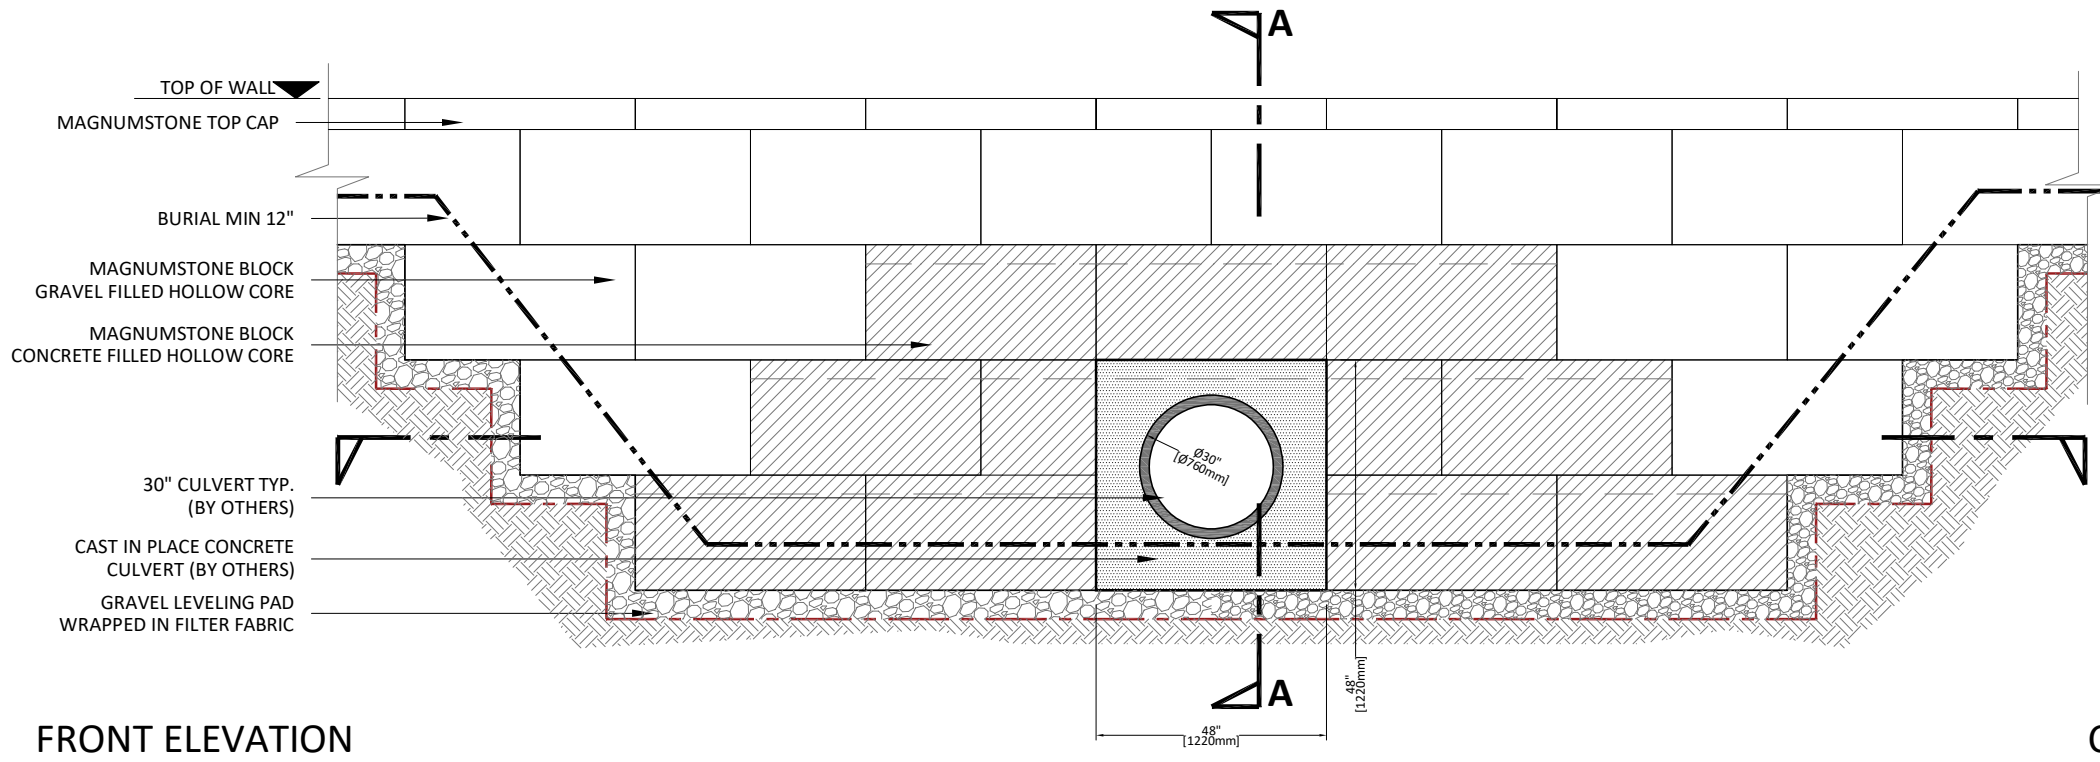

FRONT ELEVATION

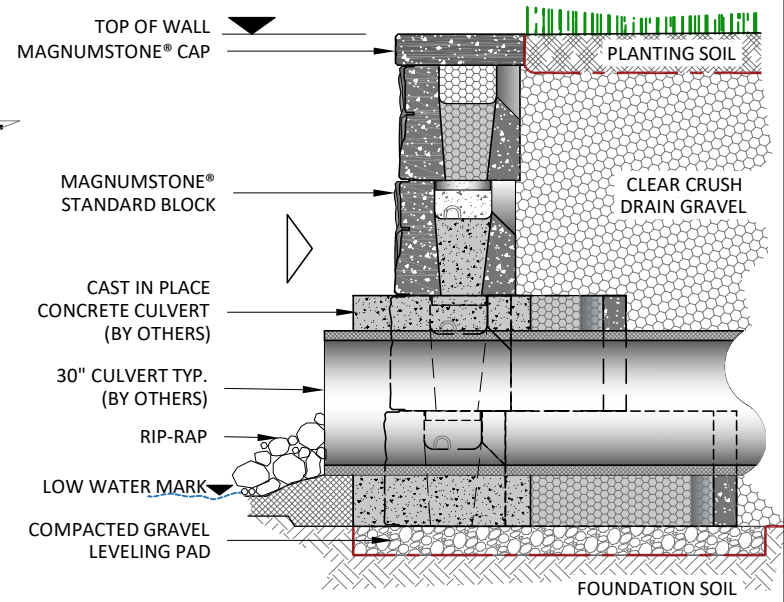

CROSS SECTION - A

01 30" Ø CULVERT DETAILS
SCALE 1:40

GENERAL NOTES:

These drawings are intended solely to act as an aid when designing a wall. This drawing should not be used for final design or construction.

Each site-specific wall should be certified and signed by a registered geotechnical engineer in the State or Province that it is being built.

The accuracy and use of the details in this document are the sole responsibility of the user.

01	ADDENDUM INFORMATION	08-10-2023
00	INTERNAL APPROVAL	07-01-2023
Rev	DESCRIPTION	DATE

REMARKS:

PURPOSE OF ISSUE:

INFORMATION

REVIEW / APPROVAL

PRODUCTION

SHEET CONTENT

MAGNUMSTONE® GENERAL INFORMATION

30" Ø CONCRETE CULVERT DETAILS

SHEET REFERENCE

101

1112-MS-ETC


DRAWING INFORMATION

SCALE: AS INDICATED


PAPER SIZE: 17" WD X 11" HT

PREPARED BY: RM




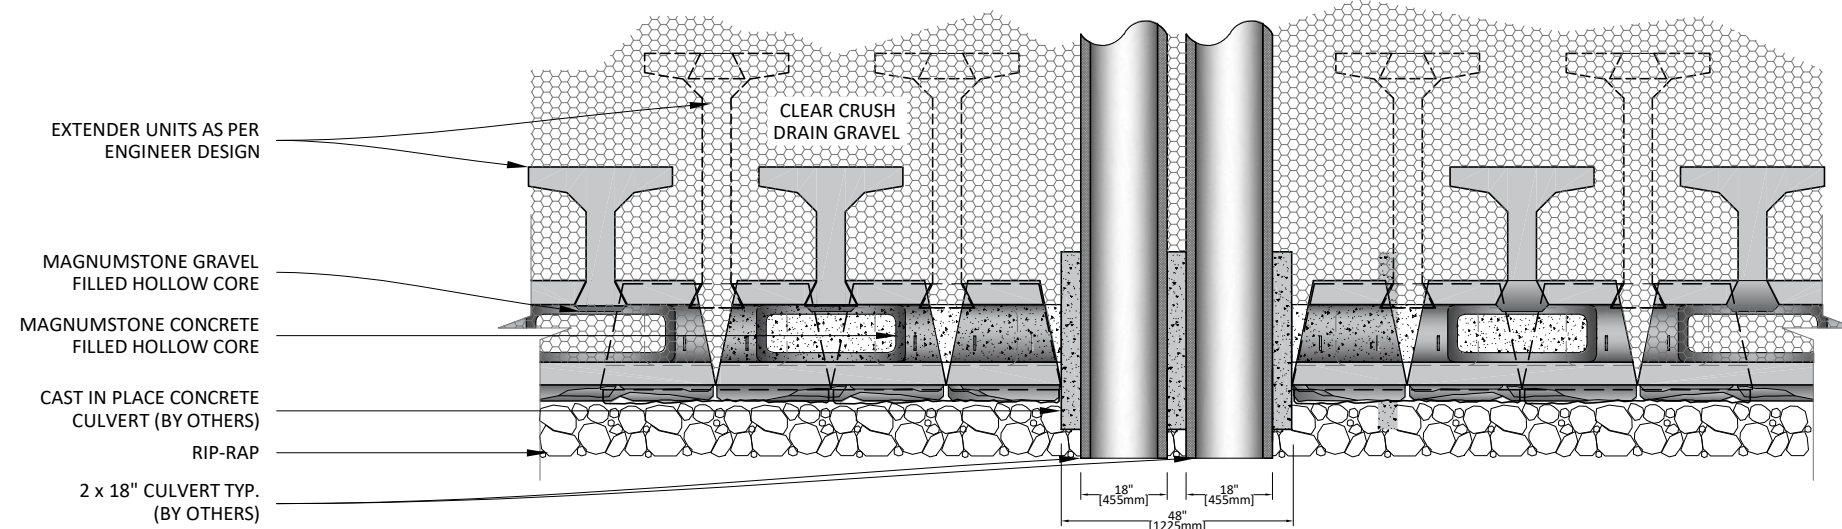


PLAN

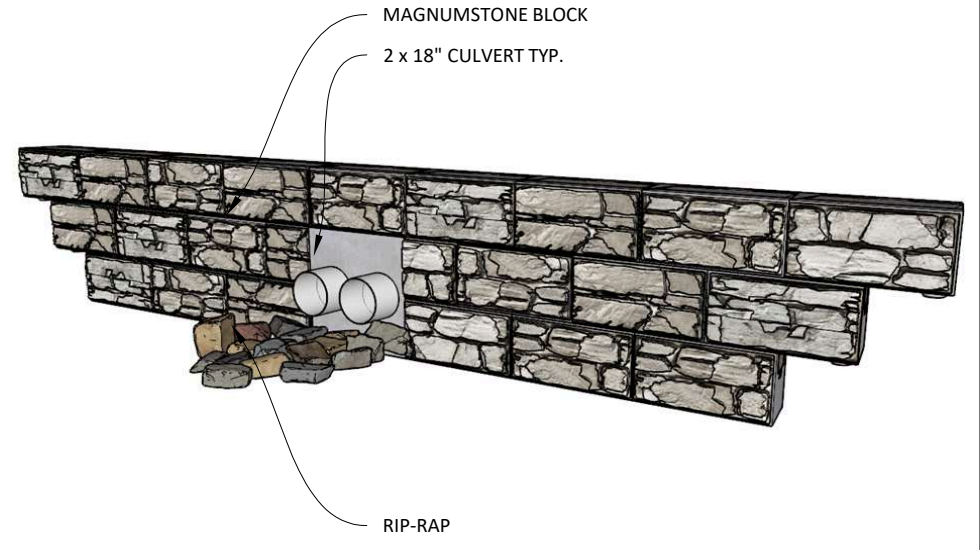

PERSPECTIVE

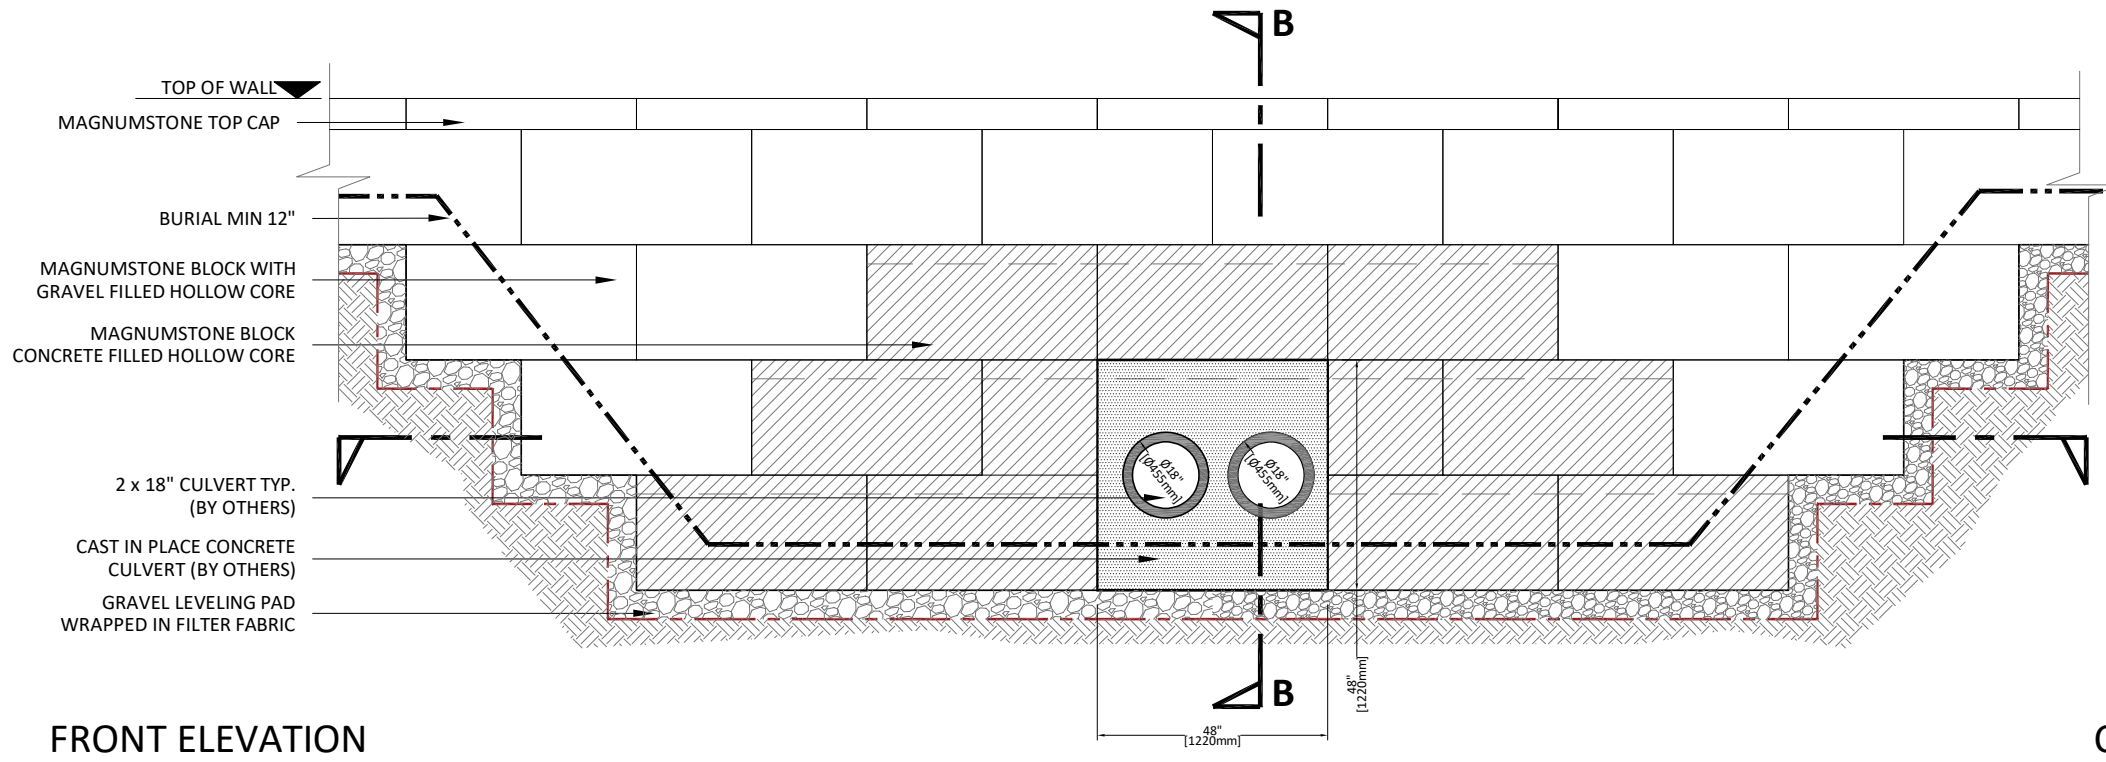

FRONT ELEVATION

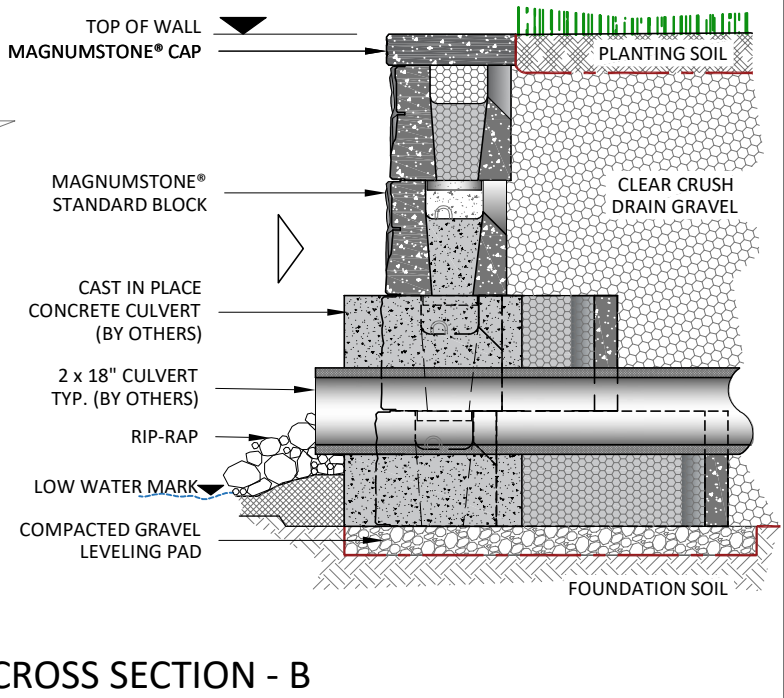

CROSS SECTION - B

02 18" Ø CULVERT DETAILS
SCALE 1:40

GENERAL NOTES:
 These drawings are intended solely to act as an aid when designing a wall. This drawing should not be used for final design or construction.
 Each site-specific wall should be certified and signed by a registered geotechnical engineer in the State or Province that it is being built.
 The accuracy and use of the details in this document are the sole responsibility of the user.

Rev	DESCRIPTION	DATE
01	ADDENDUM INFORMATION	08-10-2023
00	INTERNAL APPROVAL	07-01-2023

REMARKS:

PURPOSE OF ISSUE:
 INFORMATION
 REVIEW / APPROVAL
 PRODUCTION

SHEET CONTENT
MAGNUMSTONE®
GENERAL INFORMATION
18" Ø CONCRETE
CULVERT DETAILS

SHEET REFERENCE
102
1112-MS-ETC

DRAWING INFORMATION
 SCALE: AS INDICATED
 PAPER SIZE: 17" WD X 11" HT
 PREPARED BY: RM

